


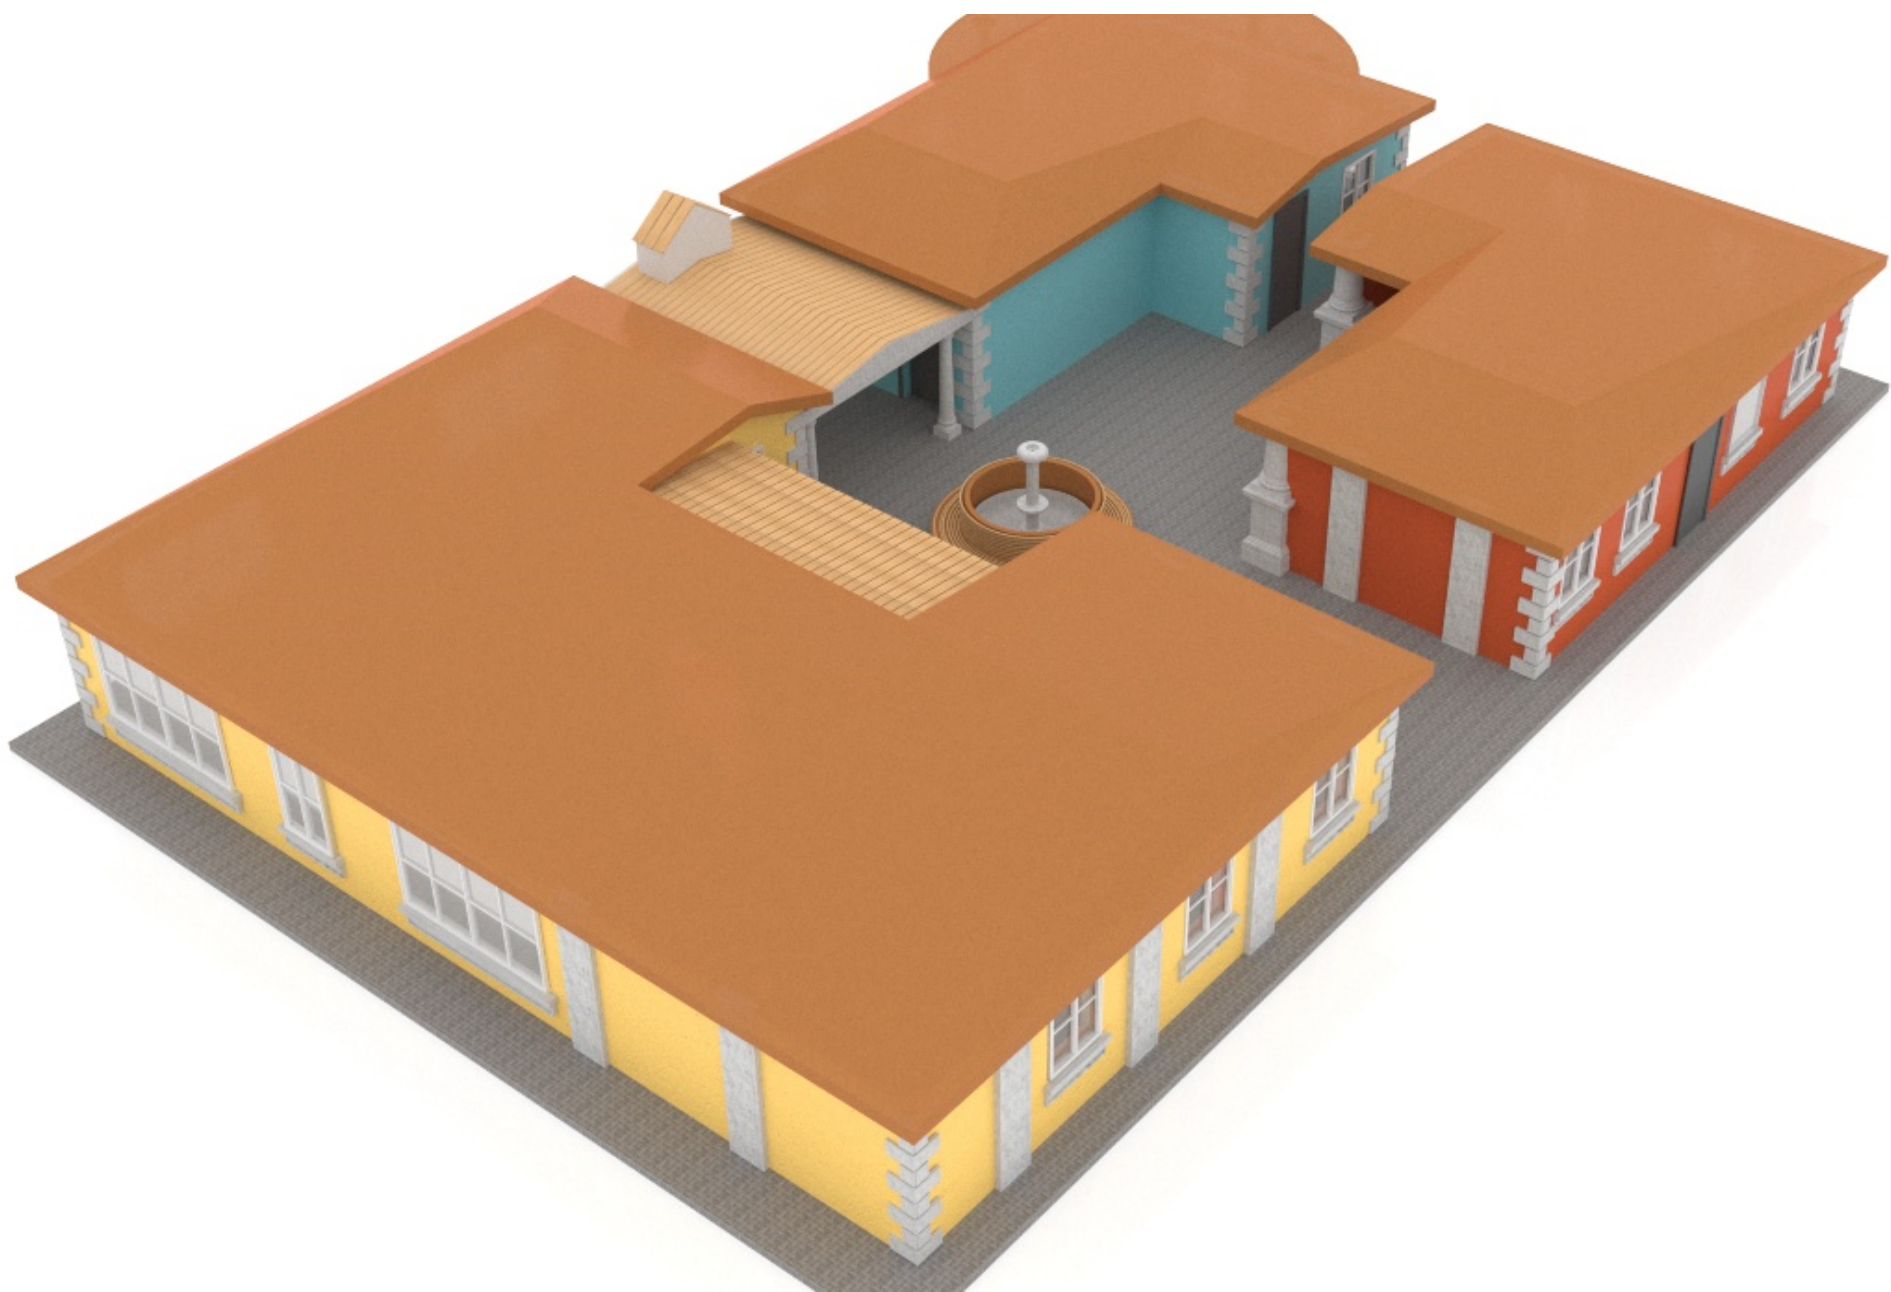





World of Concrete

Signature Block

Company	Name	Signature
Mechanical		
Electrical		
Plumbing		
Fire Prot		
Drywall		
Concrete		
Webcor		


Job No.:Project Number

Coordinated Through:	
Drawn By :	Date
Checked By :	Date





Sheet Title
Floor Plan

A1

SCALE: 3/8" = 1'-0"

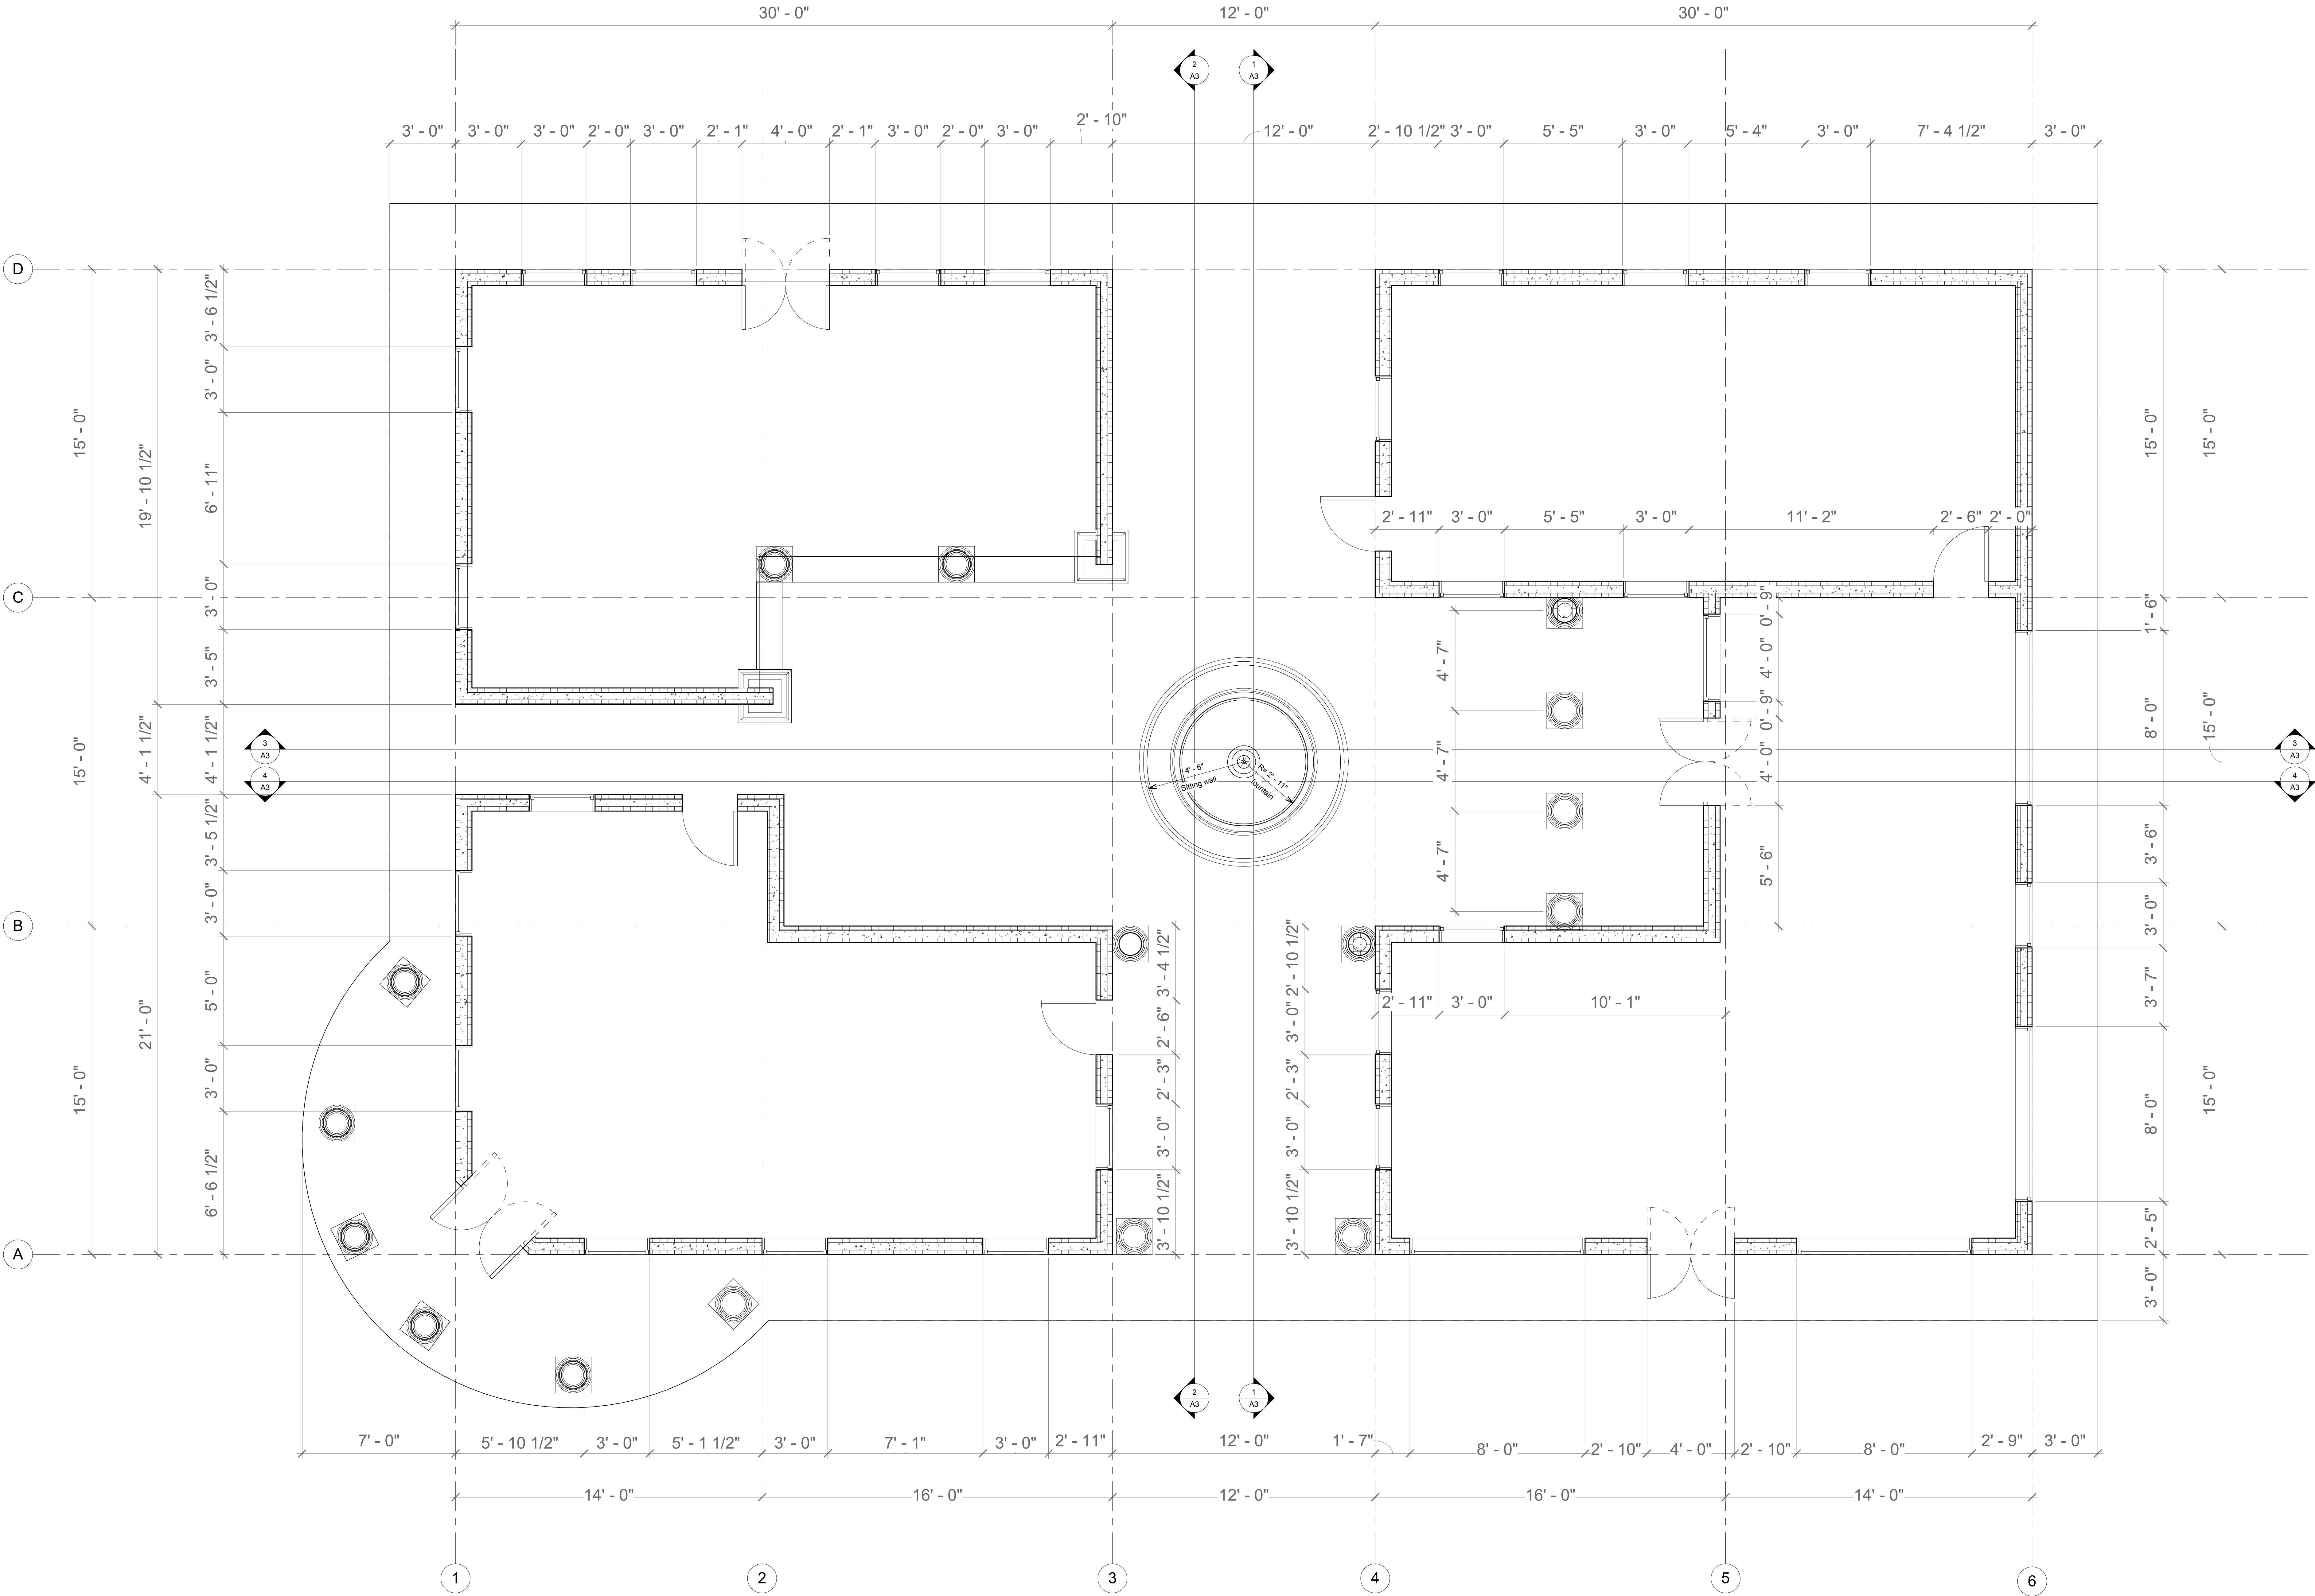

World of Concrete

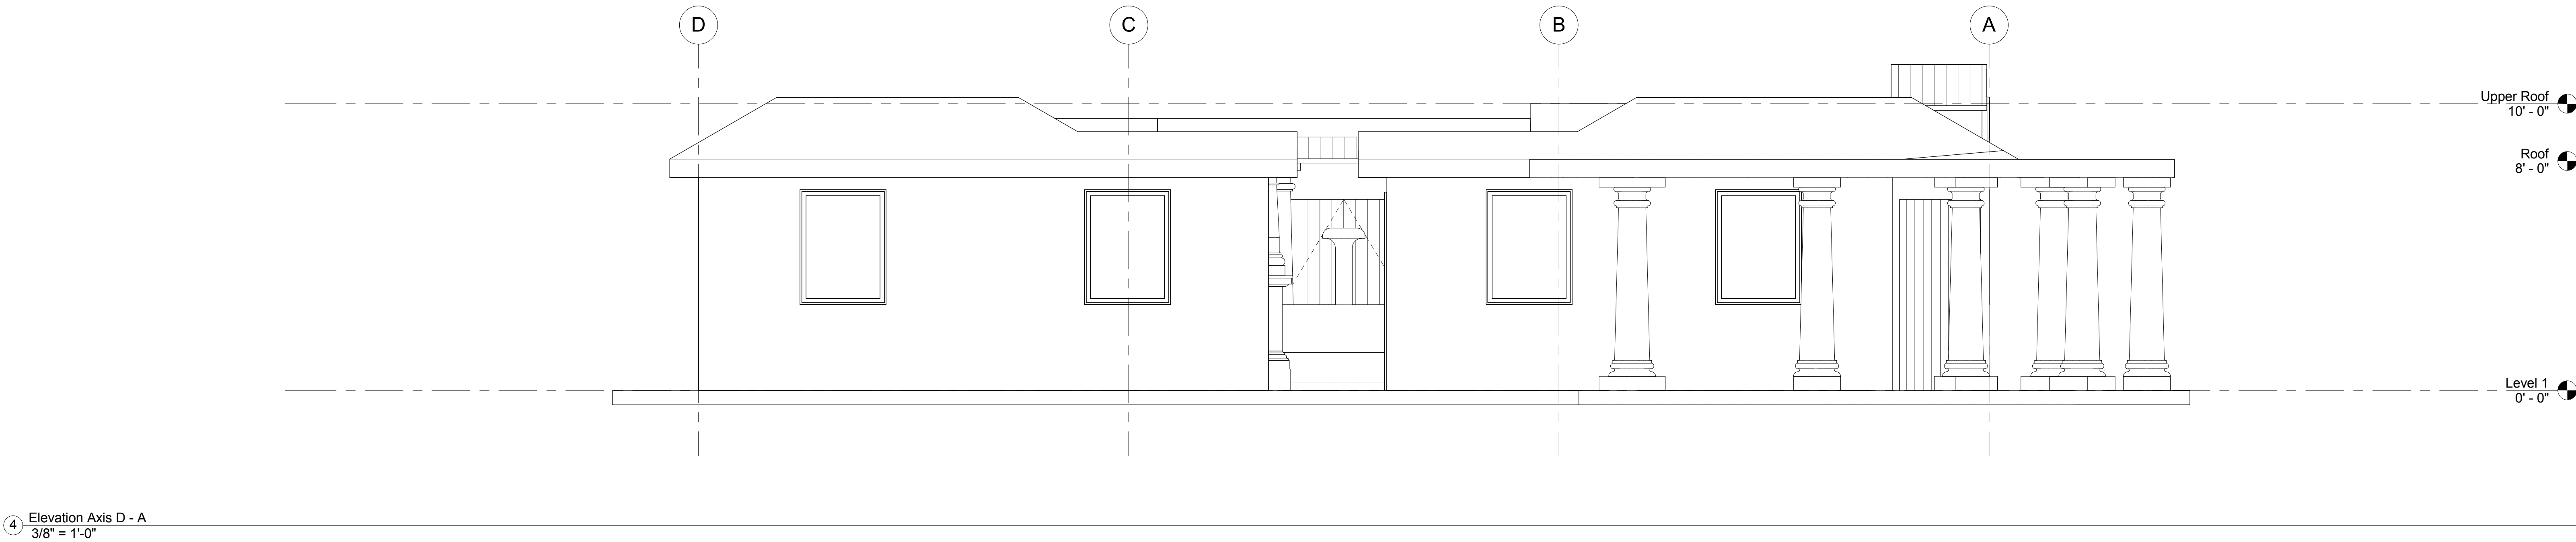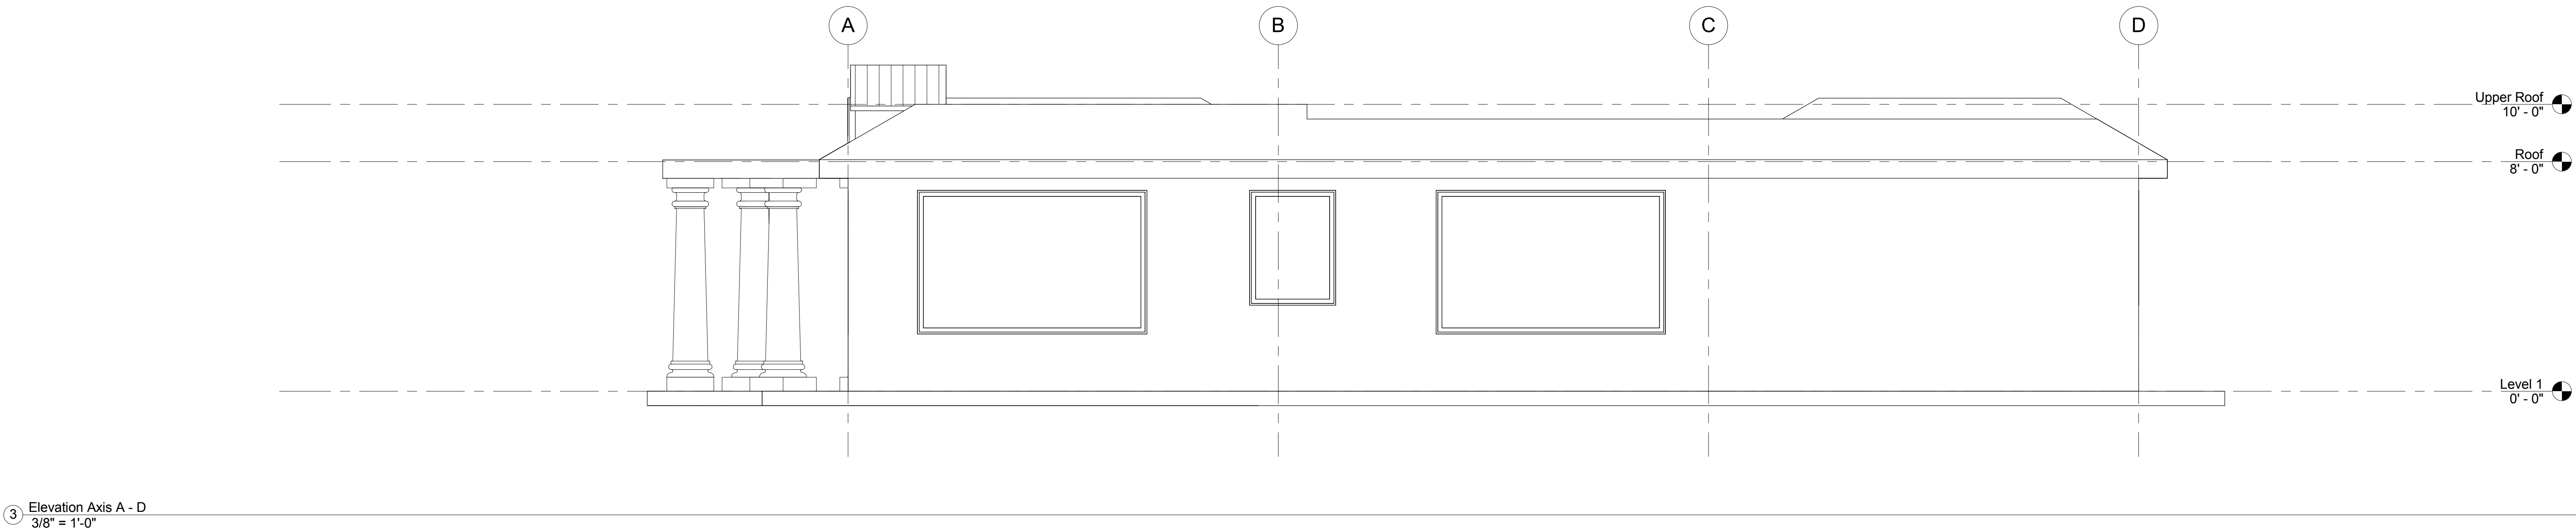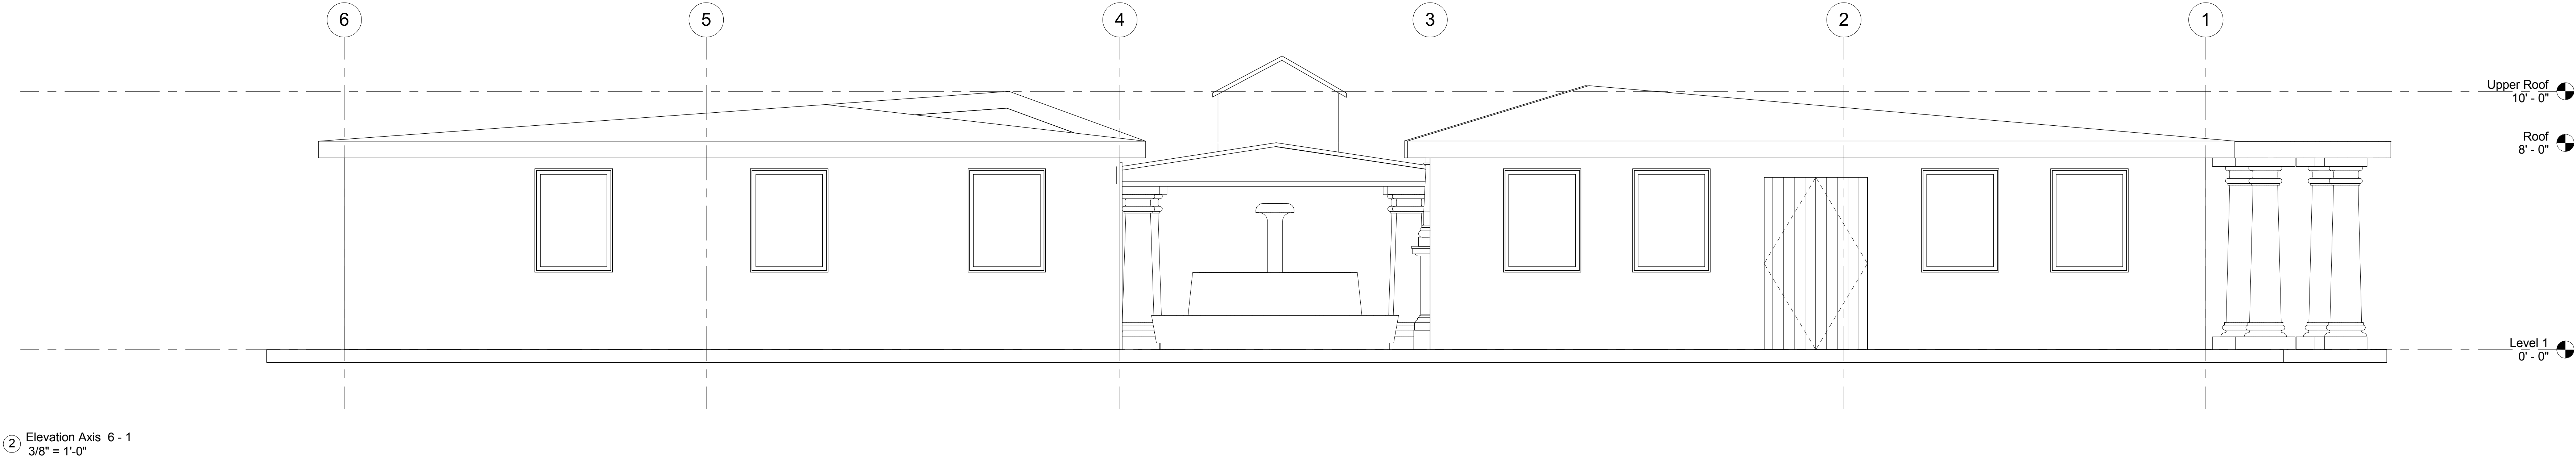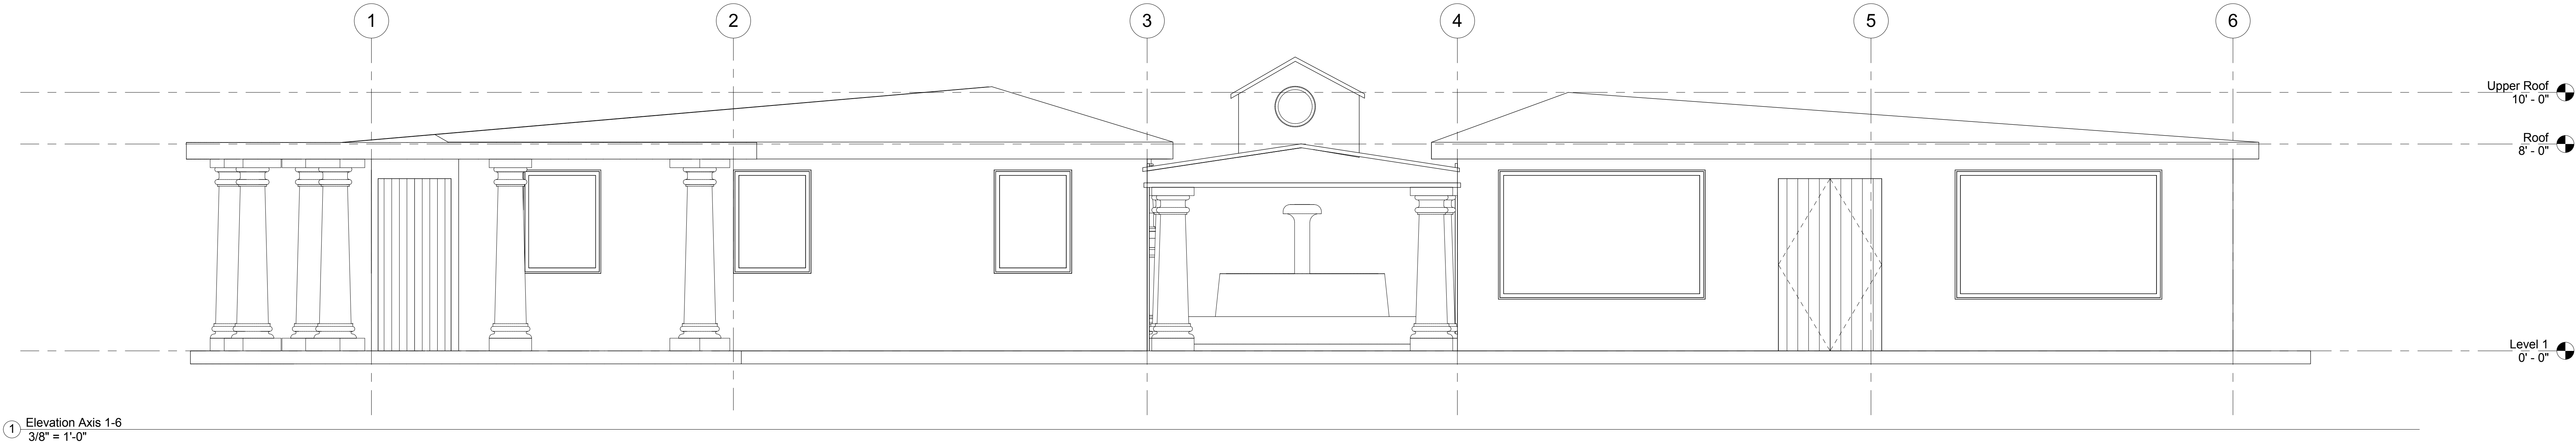

Signature Block

Company	Name	Signature
Mechanical		
Electrical		
Plumbing		
Fire Prot		
Drywall		
Concrete		
Webcor		

Job No.:Project Number

Coordinated Through:	
Drawn By :	Date
Checked By :	Date


Sheet Title
Main Elevations

A2


SCALE: 3/8" = 1'-0"

World of Concrete


① Section 1 - 1
 3/8" = 1'-0"

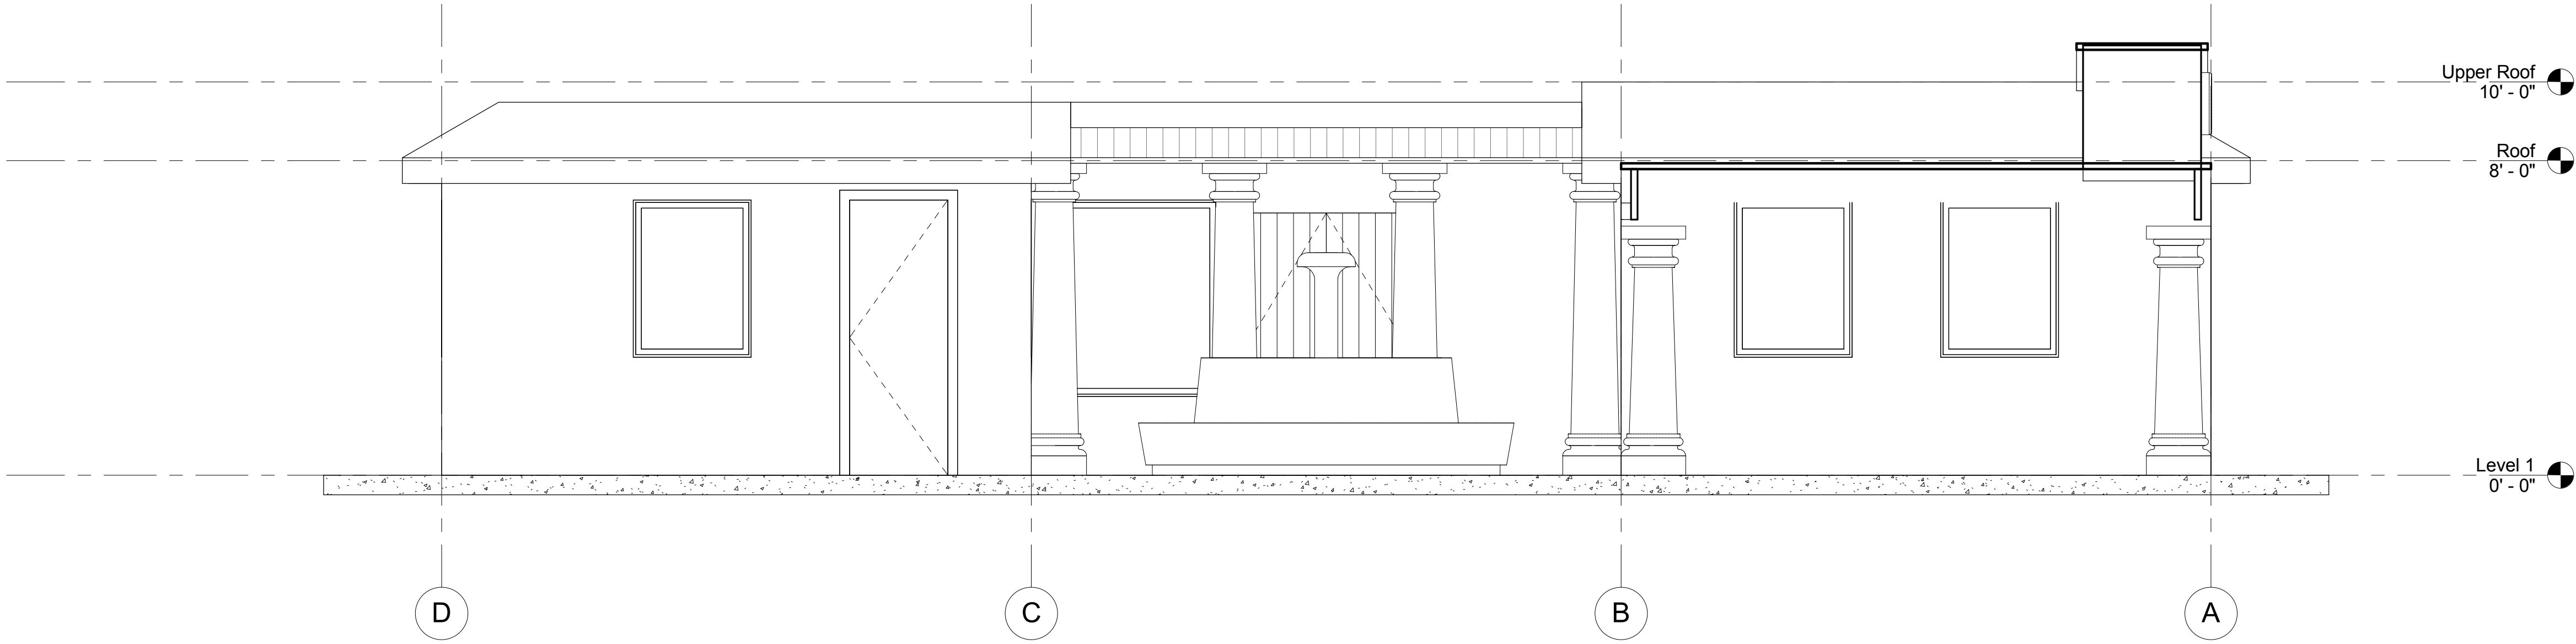


② Section 2 - 2
 3/8" = 1'-0"

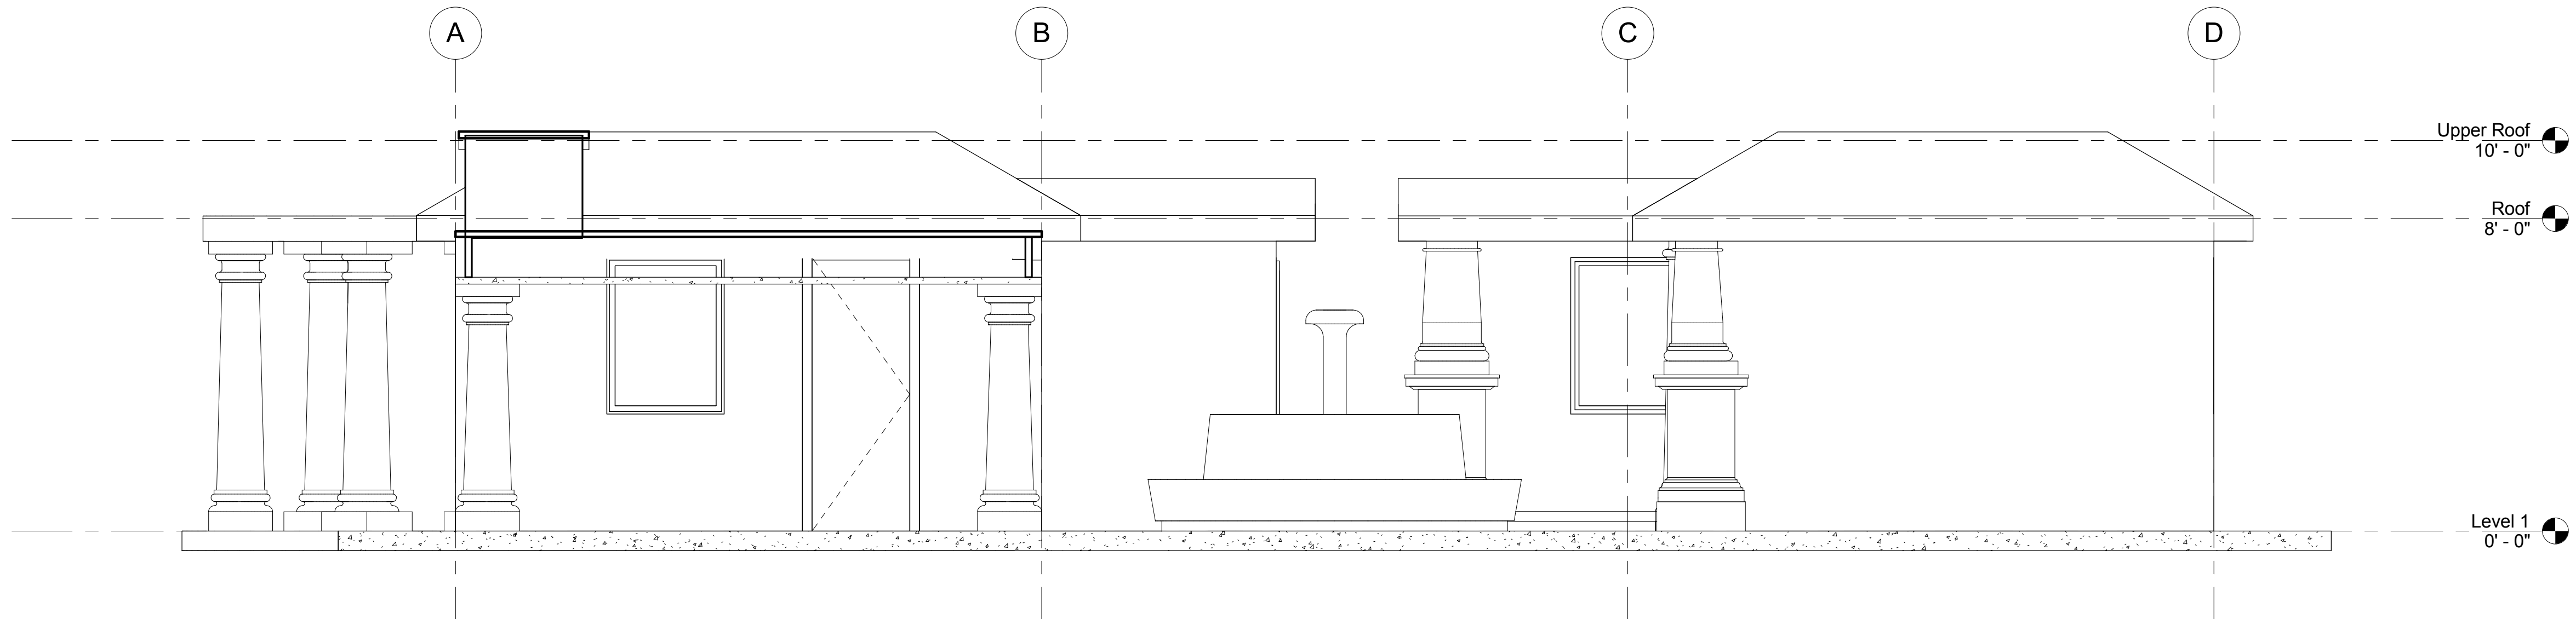

③ Section 3-3
 3/8" = 1'-0"

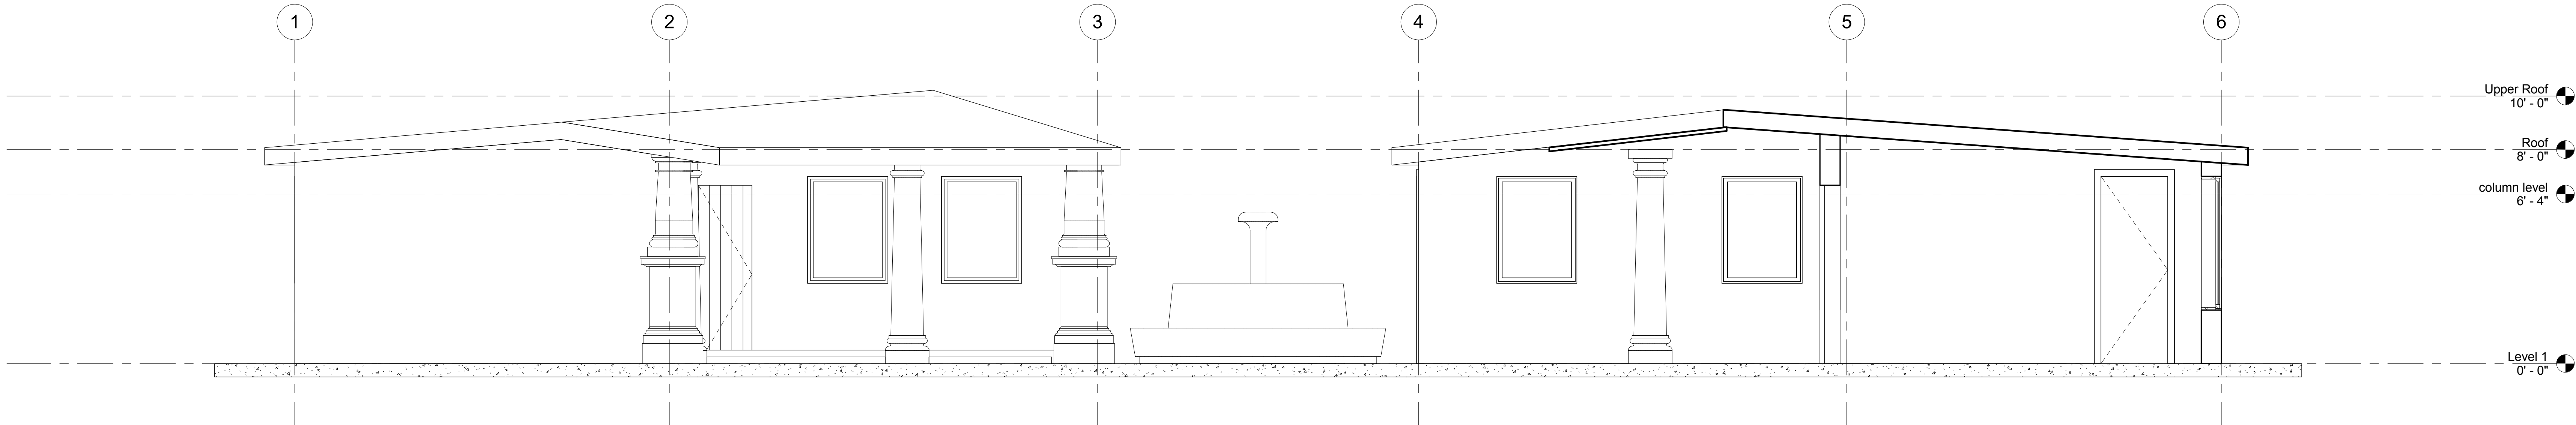

④ Section 4-4
 3/8" = 1'-0"

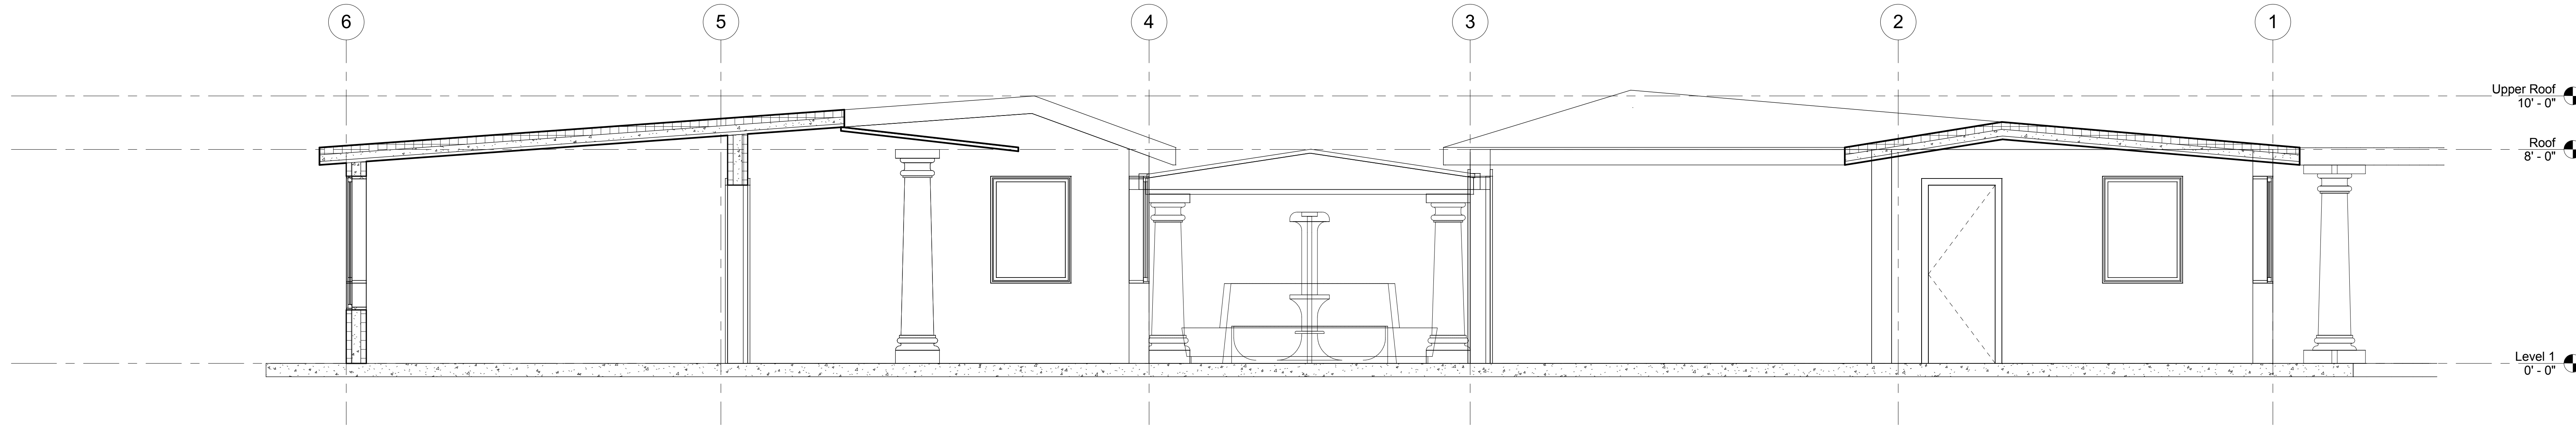

Signature Block

Company	Name	Signature
Mechanical		
Electrical		
Plumbing		
Fire Prot		
Drywall		
Concrete		
Webcor		

Job No.:Project Number

Coordinated Through:	
Drawn By :	Date
Checked By :	Date

Sheet Title

Main Sections

A3

SCALE: 3/8" = 1'-0"